


Site Location Map





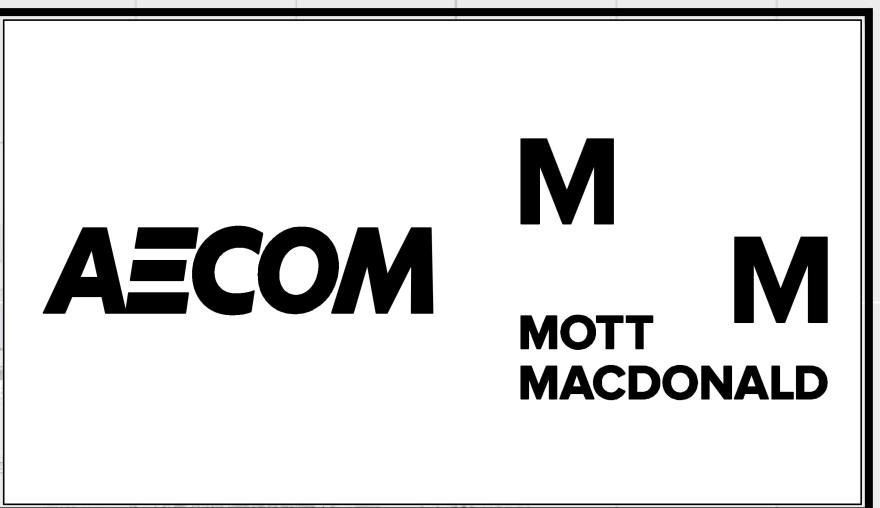


# TALLAGHT/CLONDALKIN TO CITY CENTRE CORE BUS CORRIDOR SCHEME





TALLAGHT/CLONDALKIN TO CITY CENTRE CORE BUS CORRIDOR SCHEME. SITE LOCATION PLAN

DO NOT SCALE USE FIGURED DIMENSIONS ONLY

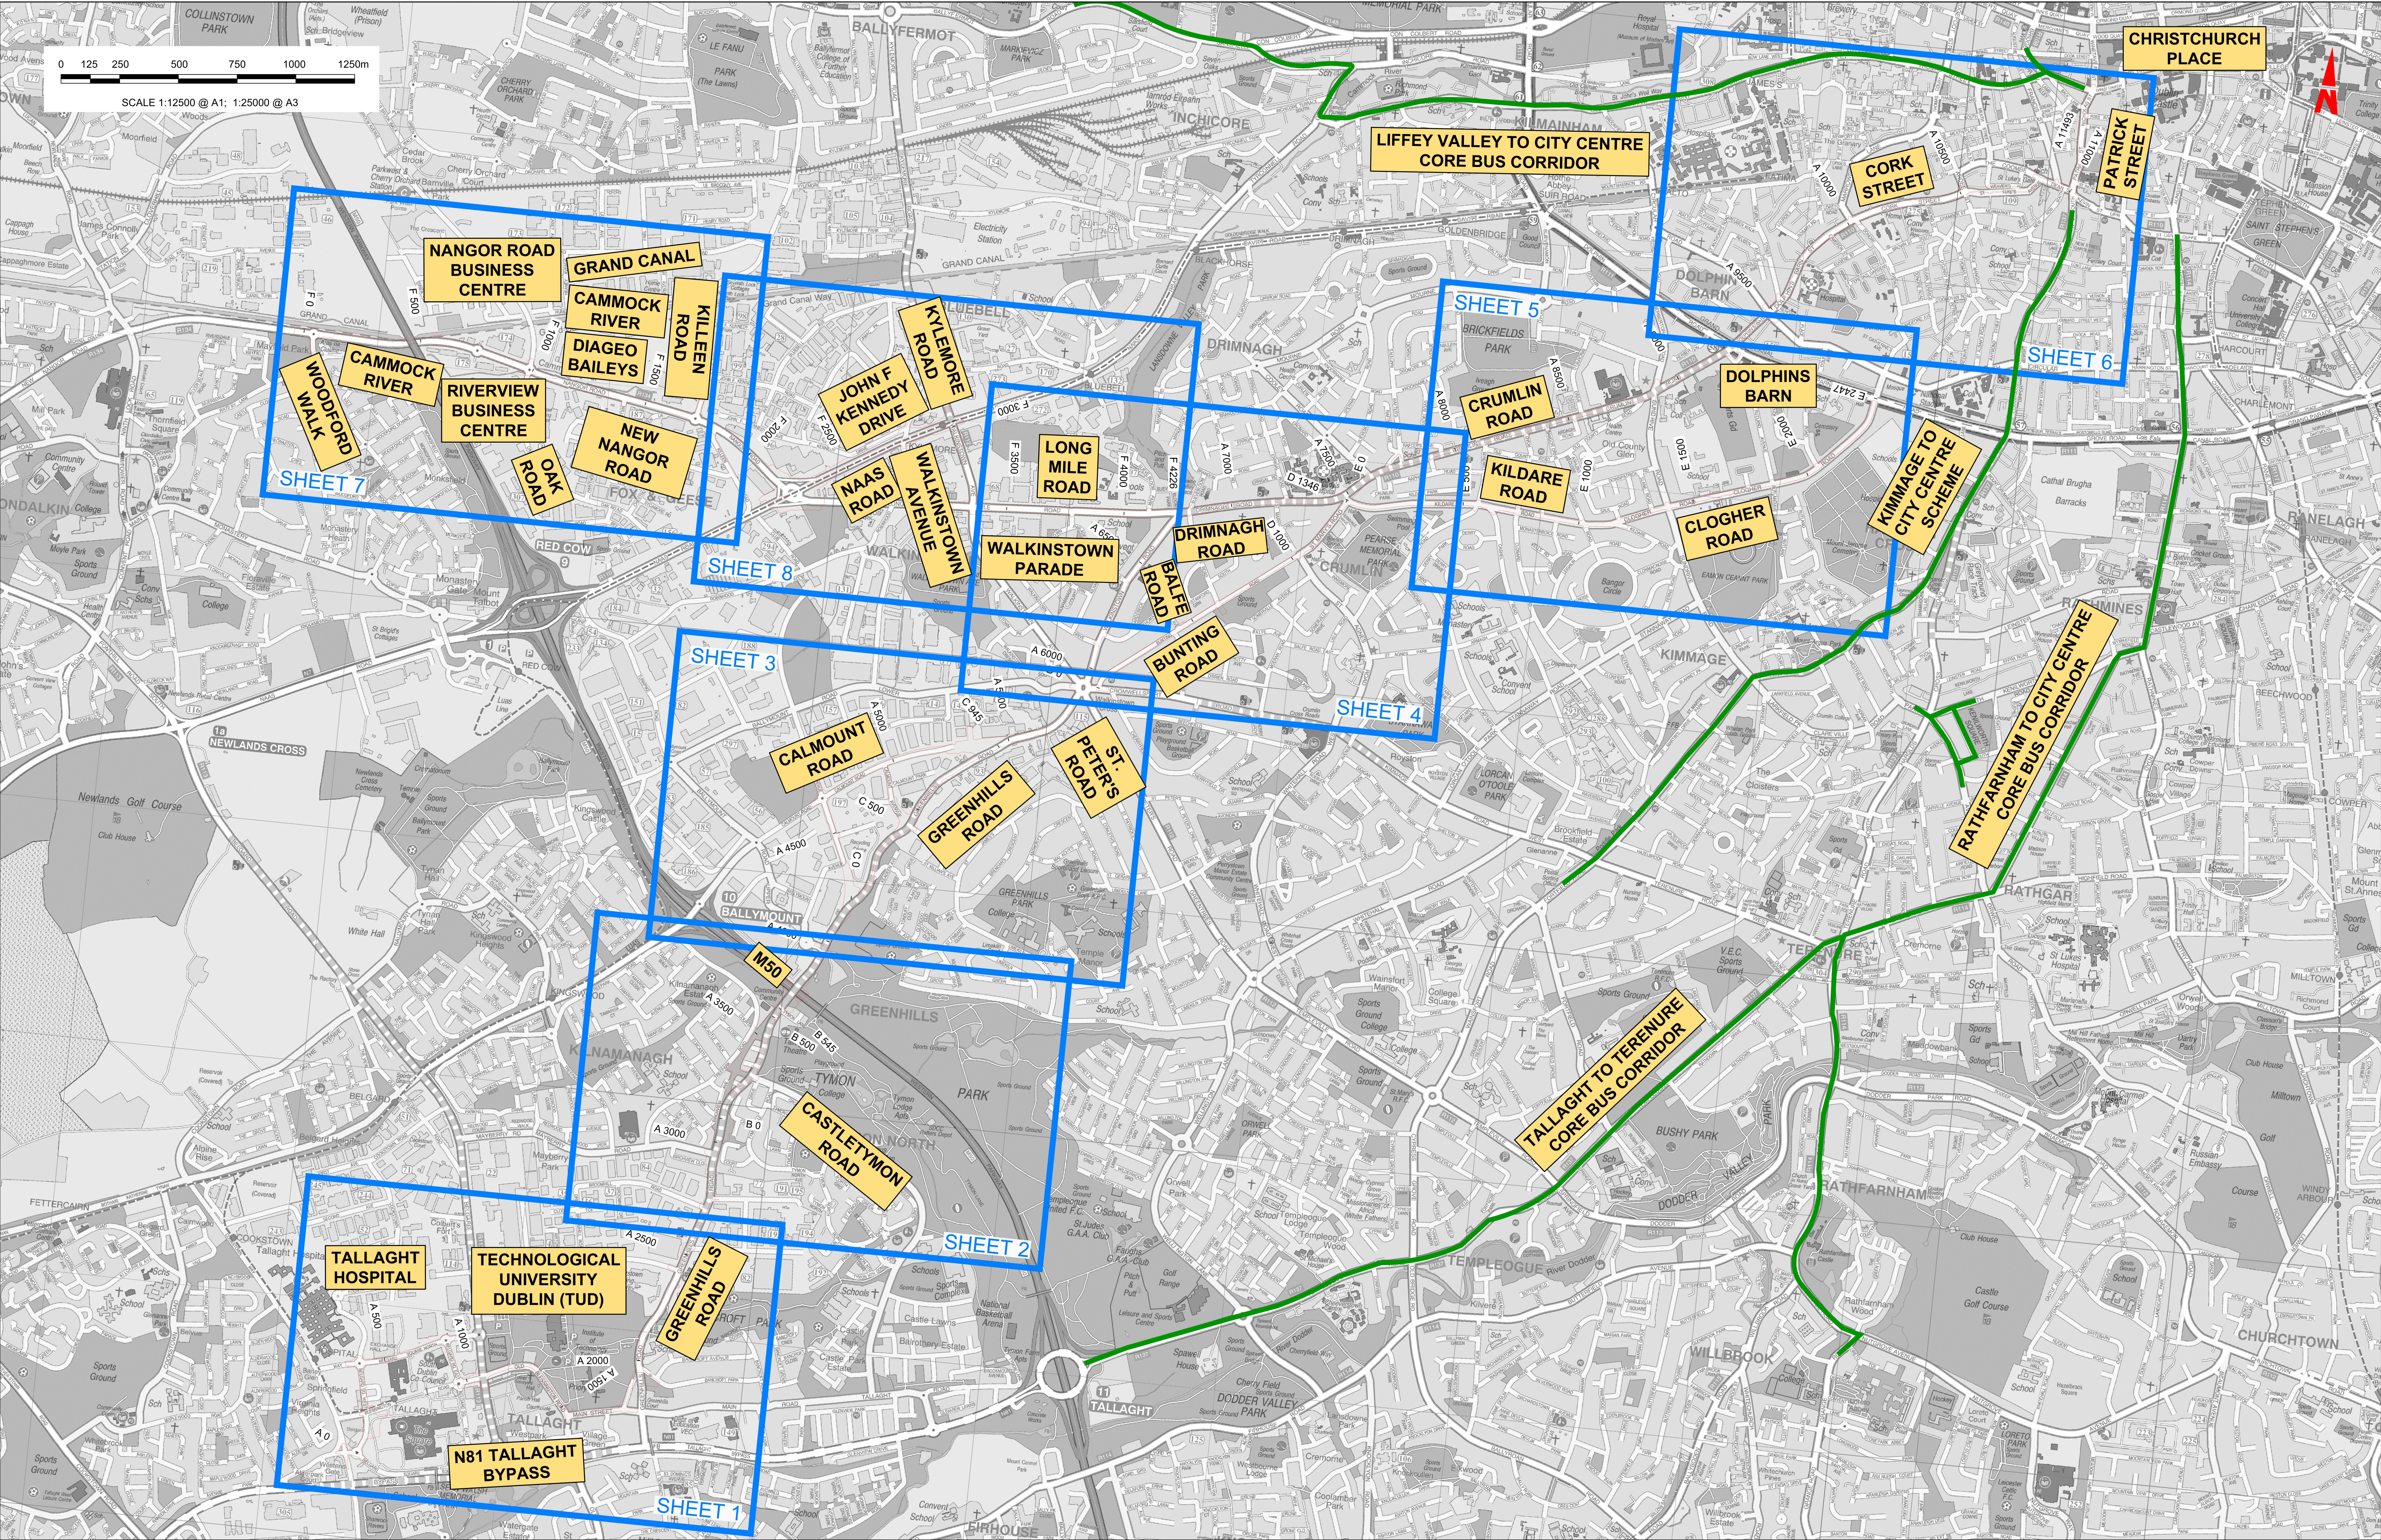


C:\Users\andrew.bingham\OneDrive - AECOM\Directory\Bus Connects\Tallaght Planning Phase\Site location\BCIDA-ACM-SPW\_KP-0809\_XX\_00-DR-CR-0001.dwg



<p>Disclaimer</p> <p>a. © National Transport Authority (NTA) 2023. This drawing is confidential and the copyright in it is owned by NTA. This drawing must not be either loaned, copied or otherwise reproduced in whole or in part or used for any purpose without the prior permission of NTA.</p> <p>b. This drawing is to be used for the design element identified in the titlebox. Other information shown is to be considered indicative only. The drawing is to be read in conjunction with all other relevant design drawings.</p> <p>c. O.S. data used for plans are printed under © Ordnance Survey Ireland Government of Ireland. All rights reserved. Licence Number 2023/OSI_NMA_180 National Transport Authority. All elevations are in metres and relate to OSI Geoid Model (OSGM15) Mean Head. All Co-ordinates are in Irish Transverse Mercator Grid (ITM) as defined by OSI active local GPS station.</p> <p>d. Information concerning the position of apparatus shown on this drawing is based on drawings supplied by the utility and/or the utility works contractor, whilst every care has been taken in the preparation of this drawing, positions should be taken as approximate and intended for general guidance only and no representation is made by the NTA as to the accuracy, completeness, sufficiency or otherwise of this drawing and the position of the apparatus. The information contained herein does not purport to be comprehensive or final as the apparatus is subject to being altered and/or superseded. Recipients should not rely on this information. Any liabilities are hereby expressly disclaimed.</p> <p>e. The information contained herein has been provided by the NTA but does not purport to be comprehensive or final. Recipients should not rely on the information. Neither the NTA nor any of its directors, officers, employees, agents, stakeholders or advisers make any representation or warranty as to, or accept any liability or responsibility in relation to, the adequacy, accuracy, reasonableness or completeness of the information provided as part of this document or any matter on which the information is based (including but not limited to loss or damage arising as a result of reliance by recipients on the information or any part of it). Any liabilities are hereby expressly disclaimed.</p>				<table><tr><th>Rev</th><th>Date</th><th>Drm</th><th>Chk'd</th><th>App'd</th><th>Description</th></tr><tr><td>M01</td><td>21/03/23</td><td>EM</td><td>AD</td><td>CA</td><td>ISSUE FOR PHASE 4: PLANNING</td></tr></table>	Rev	Date	Drm	Chk'd	App'd	Description	M01	21/03/23	EM	AD	CA	ISSUE FOR PHASE 4: PLANNING	<div><p>Udarás Náisiúnta Iompair National Transport Authority</p></div> <table><tr><td>Date</td><td>21/03/23</td><td>Scale</td><td>1:12500 @ A1 1:25000 @ A3</td><td>Drawn</td><td>E.MINCHER</td><td>Checked</td><td>A.DUGGAN</td><td>Approved</td><td>C.ACTON</td></tr><tr><td colspan="2">Project Code</td><td colspan="2">Originator Code</td><td colspan="6">QMS Code</td></tr><tr><td colspan="2">BCIDA</td><td colspan="2">ACM</td><td colspan="6"></td></tr></table>	Date	21/03/23	Scale	1:12500 @ A1 1:25000 @ A3	Drawn	E.MINCHER	Checked	A.DUGGAN	Approved	C.ACTON	Project Code		Originator Code		QMS Code						BCIDA		ACM								<div><p>Engineering Designer</p><div></div></div> <table><tr><td colspan="2">Programme Title</td><td colspan="2">Drawing Title</td><td>Drawing File Name</td><td>Sheet Number</td><td>Status</td><td>Rev</td></tr><tr><td colspan="2">BUSCONNECTS DUBLIN CORE BUS CORRIDORS INFRASTRUCTURE WORKS</td><td colspan="2">TALLAGHT/CLONDALKIN TO CITY CENTRE CORE BUS CORRIDOR SCHEME SITE LOCATION MAP</td><td>BCIDA-ACM-SPW_KP-0809_XX_00-DR-CR-0001</td><td>01 of 01</td><td>A</td><td>M01</td></tr></table>	Programme Title		Drawing Title		Drawing File Name	Sheet Number	Status	Rev	BUSCONNECTS DUBLIN CORE BUS CORRIDORS INFRASTRUCTURE WORKS		TALLAGHT/CLONDALKIN TO CITY CENTRE CORE BUS CORRIDOR SCHEME SITE LOCATION MAP		BCIDA-ACM-SPW_KP-0809_XX_00-DR-CR-0001	01 of 01	A	M01
Rev	Date	Drm	Chk'd	App'd	Description	
M01	21/03/23	EM	AD	CA	ISSUE FOR PHASE 4: PLANNING	
Date	21/03/23	Scale	1:12500 @ A1 1:25000 @ A3	Drawn	E.MINCHER	Checked	A.DUGGAN	Approved	C.ACTON	
Project Code		Originator Code		QMS Code	
BCIDA		ACM	
Programme Title		Drawing Title		Drawing File Name	Sheet Number	Status	Rev	
BUSCONNECTS DUBLIN CORE BUS CORRIDORS INFRASTRUCTURE WORKS		TALLAGHT/CLONDALKIN TO CITY CENTRE CORE BUS CORRIDOR SCHEME SITE LOCATION MAP		BCIDA-ACM-SPW_KP-0809_XX_00-DR-CR-0001	01 of 01	A	M01	

DO NOT SCALE USE FIGURED DIMENSIONS ONLY



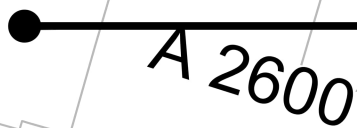

**HIRBERNIAN INDUSTRIAL ESTATE**

**AIRTON ROAD**

A 2500

A 2400

A 2300

A 2200

A 2100

A 2000

A 1900

1800

A 1 A 18


**TECHNOLOGICAL  
UNIVERSITY  
DUBLIN**

**TALLAGHT  
ATHLETICS  
CLUB**

**BANCROFT PARK**

**TECHNOLOGICAL  
UNIVERSITY  
DUBLIN (TUD)**

**BLESSING ROAD**




**BELGARD ROAD**

**BELGARD SQUARE NORTH**

A map of the City of Johannesburg showing the location of Old Blessington Road. The road is highlighted in yellow and labeled "OLD BLESSINGTON ROAD". The map shows surrounding streets and buildings.

## THE SQUARE



**BELGARD SQUARE SOUTH**

**N81 TALLAGHT BYPASS**

A scale bar for Figure 1, labeled with distances in nanometers (nm). The scale ranges from 0 to 250 nm, with major tick marks and labels at 0, 25, 50, 100, 150, 200, and 250 nm. The bar is divided into segments by vertical lines corresponding to these labels.

SCALE 1:2500 @ A1; 1:5000 @ A3

NOTES:

1. FOR SITE LOCATION MAP SEE DRAWINGS SERIES SPW\_KP.
2. FOR GENERAL ARRANGEMENTS SEE DRAWINGS SERIES GEO\_GA.

**Disclaimer**

a. © National Transport Authority (NTA) 2023. This drawing is confidential and the copyright in it is owned by NTA. This drawing must not be either loaned, copied or otherwise reproduced in whole or in part or used for any purpose without the prior permission of NTA.

b. This drawing is to be used for the design element identified in the titleblock. Other information shown is to be considered indicative only. The Drawing is to be read in conjunction with all other relevant design drawings.

c. O.S. data used for plans are printed under © Ordnance Survey Ireland Government of Ireland. All rights reserved. Licence Number 2023/OSI\_NMA\_180 National Transport Authority. All elevations are in metres and relate to OSI Geoid Model (OSGM15) Mean Sea Level. All Co-ordinates are in Irish

Transverse Mercator Grid (ITM) as defined by OSI active local GPS station.

Information concerning the position of apparatus shown on this drawing is based on drawings supplied by the utility owners and/or the utility works contractor, whilst every care has been taken in the preparation of this drawing, positions should be taken as approximate and are intended for general guidance only and no representation is made by the NTA as to the accuracy, completeness, sufficiency or otherwise of this drawing and the position of the apparatus. The information contained herein does not purport to be comprehensive or final as the apparatus is subject to being altered and/or superseded. Recipients should not rely on this information. Any liabilities are hereby expressly disclaimed.

The information contained herein has been provided by the NTA but does not purport to be comprehensive or final. Recipients should not rely on the information. Neither the NTA nor any of its directors, officers, employees, agents, stakeholders or advisers make any representation or warranty as to, or accept any liability or responsibility in relation to, the adequacy, accuracy, reasonableness or completeness of the information provided as part of this document or any matter on which the information is based (including but not limited to loss or damage arising as a result of reliance by recipients on the information or any part of it). Any liabilities are hereby expressly disclaimed.



Rev	Date	Drm	Chk'd	App'd	Description
M01	21/03/23	EM	AD	CA	ISSUE FOR PHASE 4: PLANNING

Client

  
**NTA**  
Údarás Náisiúnta Iompair  
National Transport Authority

Date 21/03/23	Scale 1:2500 1:5000
Project Code	Originator Code

Engineering Designer



Drawn	Checked
E.MINCHER	A.DUG
QMS Code	

Programme Title	<b>BUSCONNECTS DUBLIN CORE BUS CORRIDORS INFRASTRUCTURE WORKS</b>
-----------------	---

Drawing Title
TALLAGHT/CLONDALKIN TO CITY CENTRE CORE BUS CORRIDOR SCHEME SITE LOCATION PLAN

Drawing File Name	Sheet Number	Status	Rev
PCIDA_ACM_SPW_ZZ_0800_XX_00_DB_CB_0001	01 of 08	A	M01

DO NOT SCALE USE FIGURED DIMENSIONS ONLY








LEGEND:

SITE EXTENTS

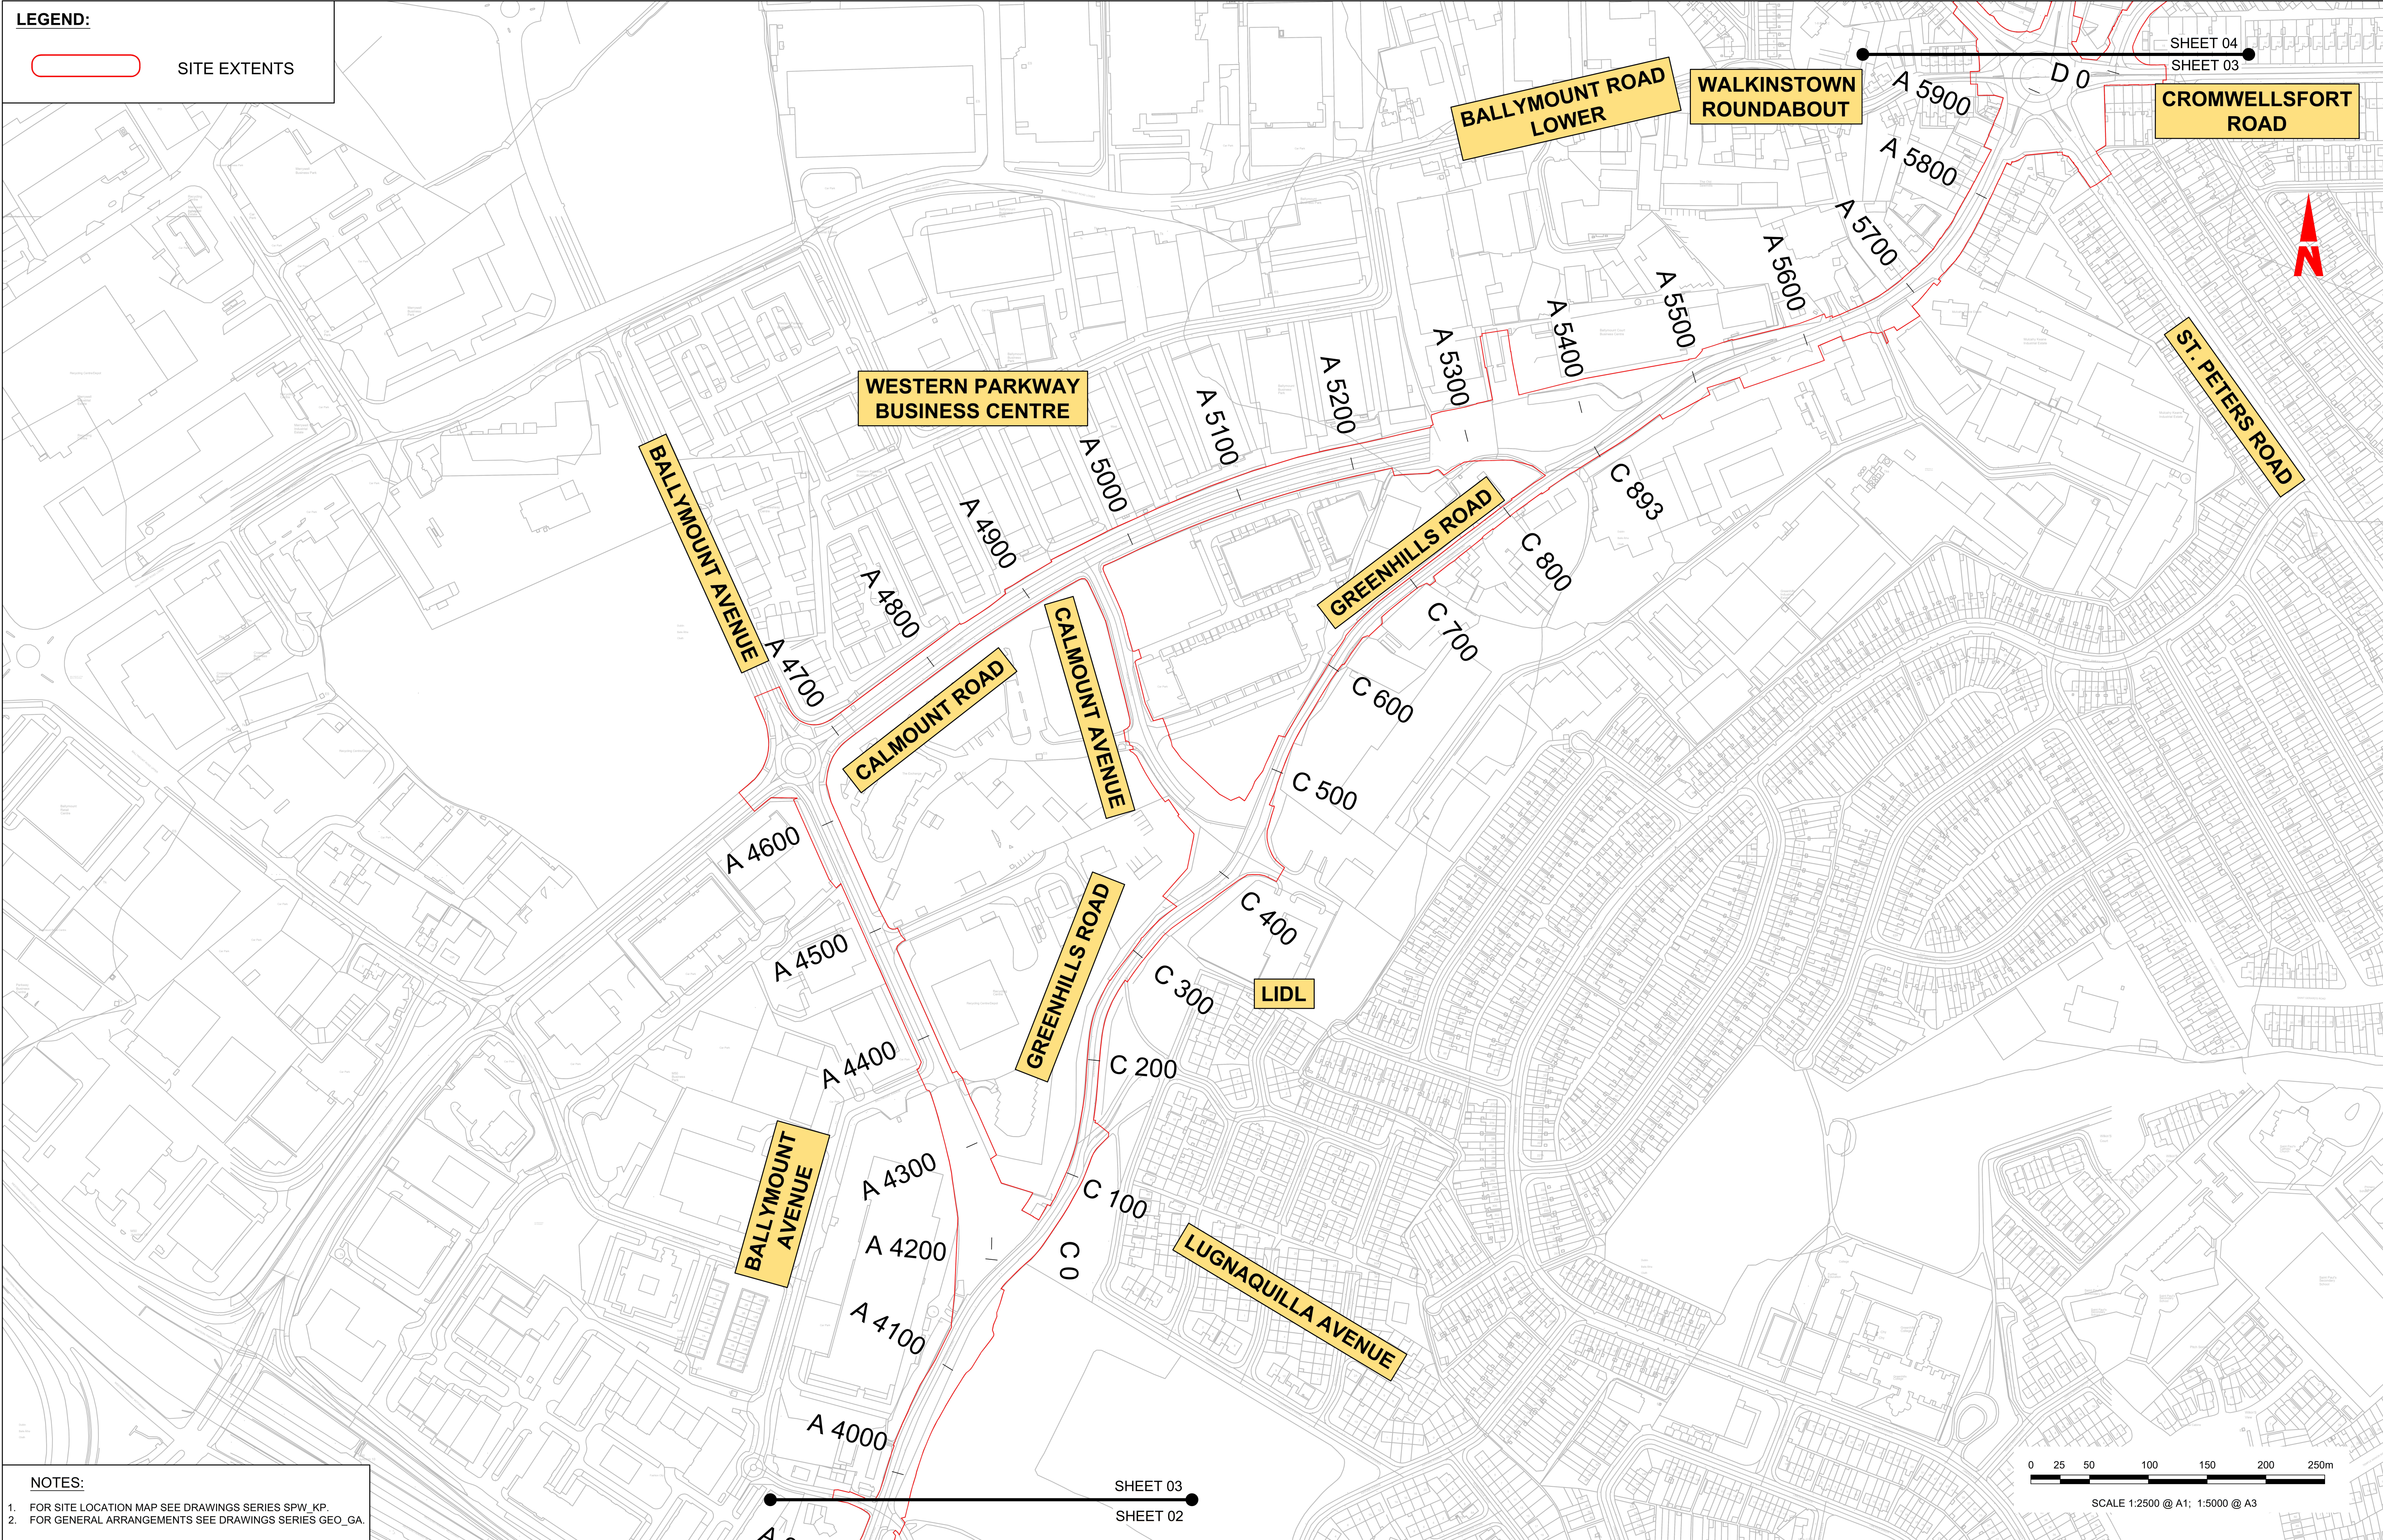


- NOTES:
- FOR SITE LOCATION MAP SEE DRAWINGS SERIES SPW\_KP.
  - FOR GENERAL ARRANGEMENTS SEE DRAWINGS SERIES GEO\_GA.

Disclaimer  
a. © National Transport Authority (NTA) 2023. This drawing is confidential and the copyright in it is owned by NTA. This drawing must not be either loaned, copied or otherwise reproduced in whole or in part or used for any purpose without the prior permission of NTA.  
b. This drawing is to be used for the design element identified in the titlebox. Other information shown is to be considered indicative only. The drawing is to be read in conjunction with all other relevant design drawings.  
c. O.S. data used for plans are printed under © Ordnance Survey Ireland Government of Ireland. All rights reserved. Licence Number 2023/OSI\_NMA\_180 National Transport Authority. All elevations are in metres and relate to OSI Grid Model (OSGM15) Mean Head. All Co-ordinates are in Irish Transverse Mercator Grid (ITM) as defined by OSI active local GPS station.  
d. Information concerning the position of apparatus shown on this drawing is based on drawings supplied by the utility owners and/or the utility works contractor, whilst every care has been taken in the preparation of this drawing, positions should be taken as approximate and are intended for general guidance only and no representation is made by the NTA as to the accuracy, completeness, sufficiency or otherwise of this drawing and the position of the apparatus. The information contained herein does not purport to be comprehensive or final as the apparatus is subject to being altered and/or superceded. Recipients should not rely on this information. Any liabilities are hereby expressly disclaimed.  
e. The information contained herein has been provided by the NTA but does not purport to be comprehensive or final. Recipients should not rely on the information. Neither the NTA nor any of its directors, officers, employees, agents, stakeholders or advisers make any representation or warranty as to, or accept any liability or responsibility in relation to, the adequacy, accuracy, reasonableness or completeness of the information provided as part of this document or any matter on which the information is based (including but not limited to loss or damage arising as a result of reliance by recipients on the information or any part of it). Any liabilities are hereby expressly disclaimed.




**Project Ireland 2040**  
Building Ireland's Future


Rev	Date	Drm	Chk'd	App'd	Description
M01	21/03/23	EM	AD	CA	ISSUE FOR PHASE 4: PLANNING



**NTA**  
Údarás Náisiúnta Iompair  
National Transport Authority



**AECOM**




**MOTT MACDONALD**

Date	21/03/23	Scale	1:2500 @ A1 1:5000 @ A3	Drawn	E.MINCHER	Checked	A.DUGGAN	Approved	C.ACTON
Project Code	BCIDA	Originator Code	ACM	QMS Code					

Programme Title <b>BUSCONNECTS DUBLIN CORE BUS CORRIDORS INFRASTRUCTURE WORKS</b>			
Drawing Title <b>TALLAGHT/CLONDALKIN TO CITY CENTRE CORE BUS CORRIDOR SCHEME SITE LOCATION PLAN</b>			
Drawing File Name BCIDA-ACM-SPW_ZZ-0809_XX_00-DR-CR-0003	Sheet Number 03 of 08	Status A	Rev M01

DO NOT SCALE USE FIGURED DIMENSIONS ONLY



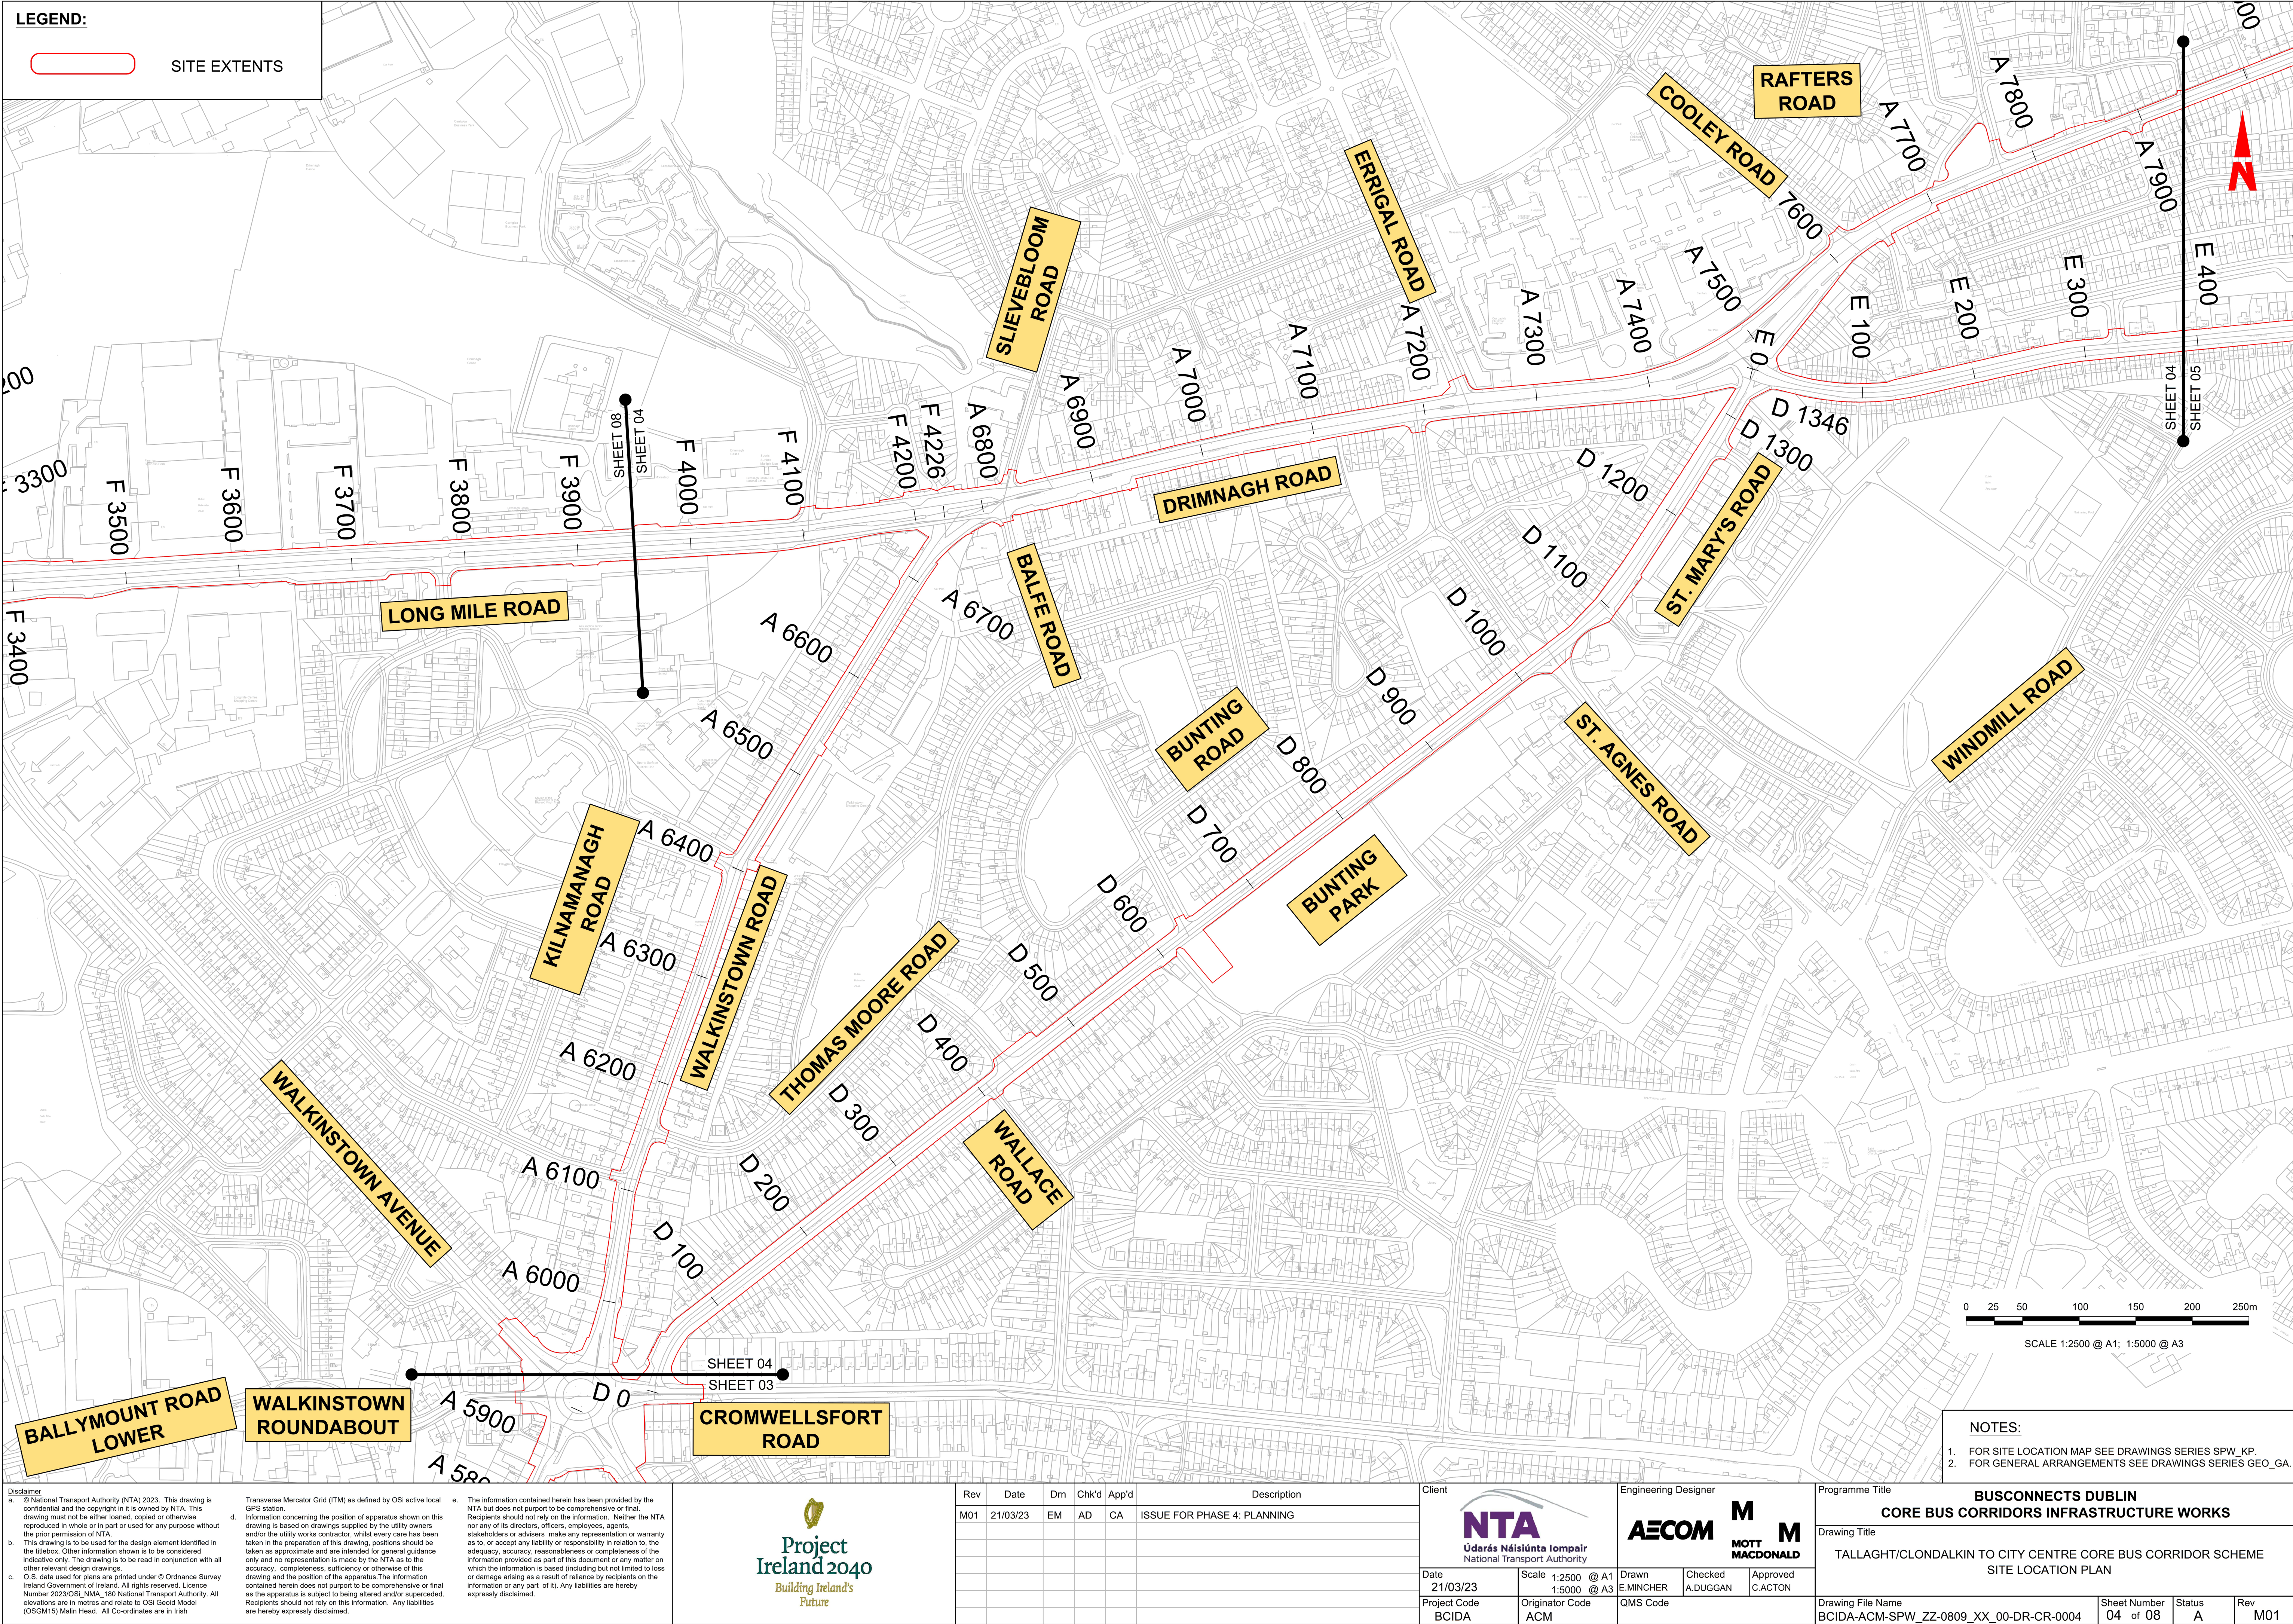

<div>Disclaimer</div> <div>a. © National Transport Authority (NTA) 2023. This drawing is confidential and the copyright in it is owned by NTA. This drawing must not be either loaned, copied or otherwise reproduced in whole or in part or used for any purpose without the prior permission of NTA.</div> <div>b. This drawing is to be used for the design element identified in the titlebox. Other information shown is to be considered indicative only. The drawing is to be read in conjunction with all other relevant design drawings.</div> <div>c. O.S. data used for plans are printed under © Ordnance Survey Ireland Government of Ireland. All rights reserved. Licence Number 2023/OSI_NMA_180 National Transport Authority. All elevations are in metres and relate to OSI Geoid Model (OSGM15) Mean Head. All Co-ordinates are in Irish Transverse Mercator Grid (ITM) as defined by OSI active local GPS station.</div> <div>d. Information concerning the position of apparatus shown on this drawing is based on drawings supplied by the utility owners and/or the utility works contractor, whilst every care has been taken in the preparation of this drawing, positions should be taken as approximate and are intended for general guidance only and no representation is made by the NTA as to the accuracy, completeness, sufficiency or otherwise of this drawing and the position of the apparatus. The information contained herein does not purport to be comprehensive or final as the apparatus is subject to being altered and/or superseded. Recipients should not rely on this information. Any liabilities are hereby expressly disclaimed.</div> <div>e. The information contained herein has been provided by the NTA but does not purport to be comprehensive or final. Recipients should not rely on the information. Neither the NTA nor any of its directors, officers, employees, agents, stakeholders or advisers make any representation or warranty as to, or accept any liability or responsibility in relation to, the adequacy, accuracy, reasonableness or completeness of the information provided as part of this document or any matter on which the information is based (including but not limited to loss or damage arising as a result of reliance by recipients on the information or any part of it). Any liabilities are hereby expressly disclaimed.</div>						<div><div><div><div></div></div><div>Project Ireland 2040</div><div>Building Ireland's Future</div></div></div>						<table><tr><th>Rev</th><th>Date</th><th>Drm</th><th>Chk'd</th><th>App'd</th><th>Description</th></tr><tr><td>M01</td><td>21/03/23</td><td>EM</td><td>AD</td><td>CA</td><td>ISSUE FOR PHASE 4: PLANNING</td></tr></table>	Rev	Date	Drm	Chk'd	App'd	Description	M01	21/03/23	EM	AD	CA	ISSUE FOR PHASE 4: PLANNING	<div>Client</div> <div><div><div>NTA</div><div>Udarás Náisiúnta Iompair</div><div>National Transport Authority</div></div></div>	<div>Engineering Designer</div> <div><div><div>AECOM</div><div>MOTT MACDONALD</div></div></div>	<div>Programme Title</div> <div>BUSCONNECTS DUBLIN CORE BUS CORRIDORS INFRASTRUCTURE WORKS</div>
Rev	Date	Drm	Chk'd	App'd	Description																						
M01	21/03/23	EM	AD	CA	ISSUE FOR PHASE 4: PLANNING																						
<div>Date</div> <div>21/03/23</div>		<div>Scale</div> <div>1:2500 @ A1 1:5000 @ A3</div>	<div>Drawn</div> <div>E.MINCHER</div>	<div>Checked</div> <div>A.DUGGAN</div>	<div>Approved</div> <div>C.ACTON</div>	<div>Drawing Title</div> <div>TALLAGHT/CLONDALKIN TO CITY CENTRE CORE BUS CORRIDOR SCHEME SITE LOCATION PLAN</div>																					
<div>Project Code</div> <div>BCIDA</div>		<div>Originator Code</div> <div>ACM</div>	<div>QMS Code</div>		<div>Drawing File Name</div> <div>BCIDA-ACM-SPW_ZZ-0809_XX_00-DR-CR-0004</div>	<div>Sheet Number</div> <div>04 of 08</div>	<div>Status</div> <div>A</div>	<div>Rev</div> <div>M01</div>																			

DO NOT SCALE USE FIGURED DIMENSIONS ONLY









LEGEND:

SITE EXTENTS

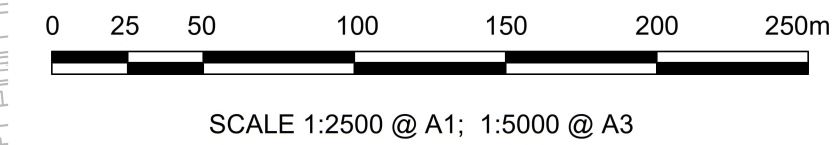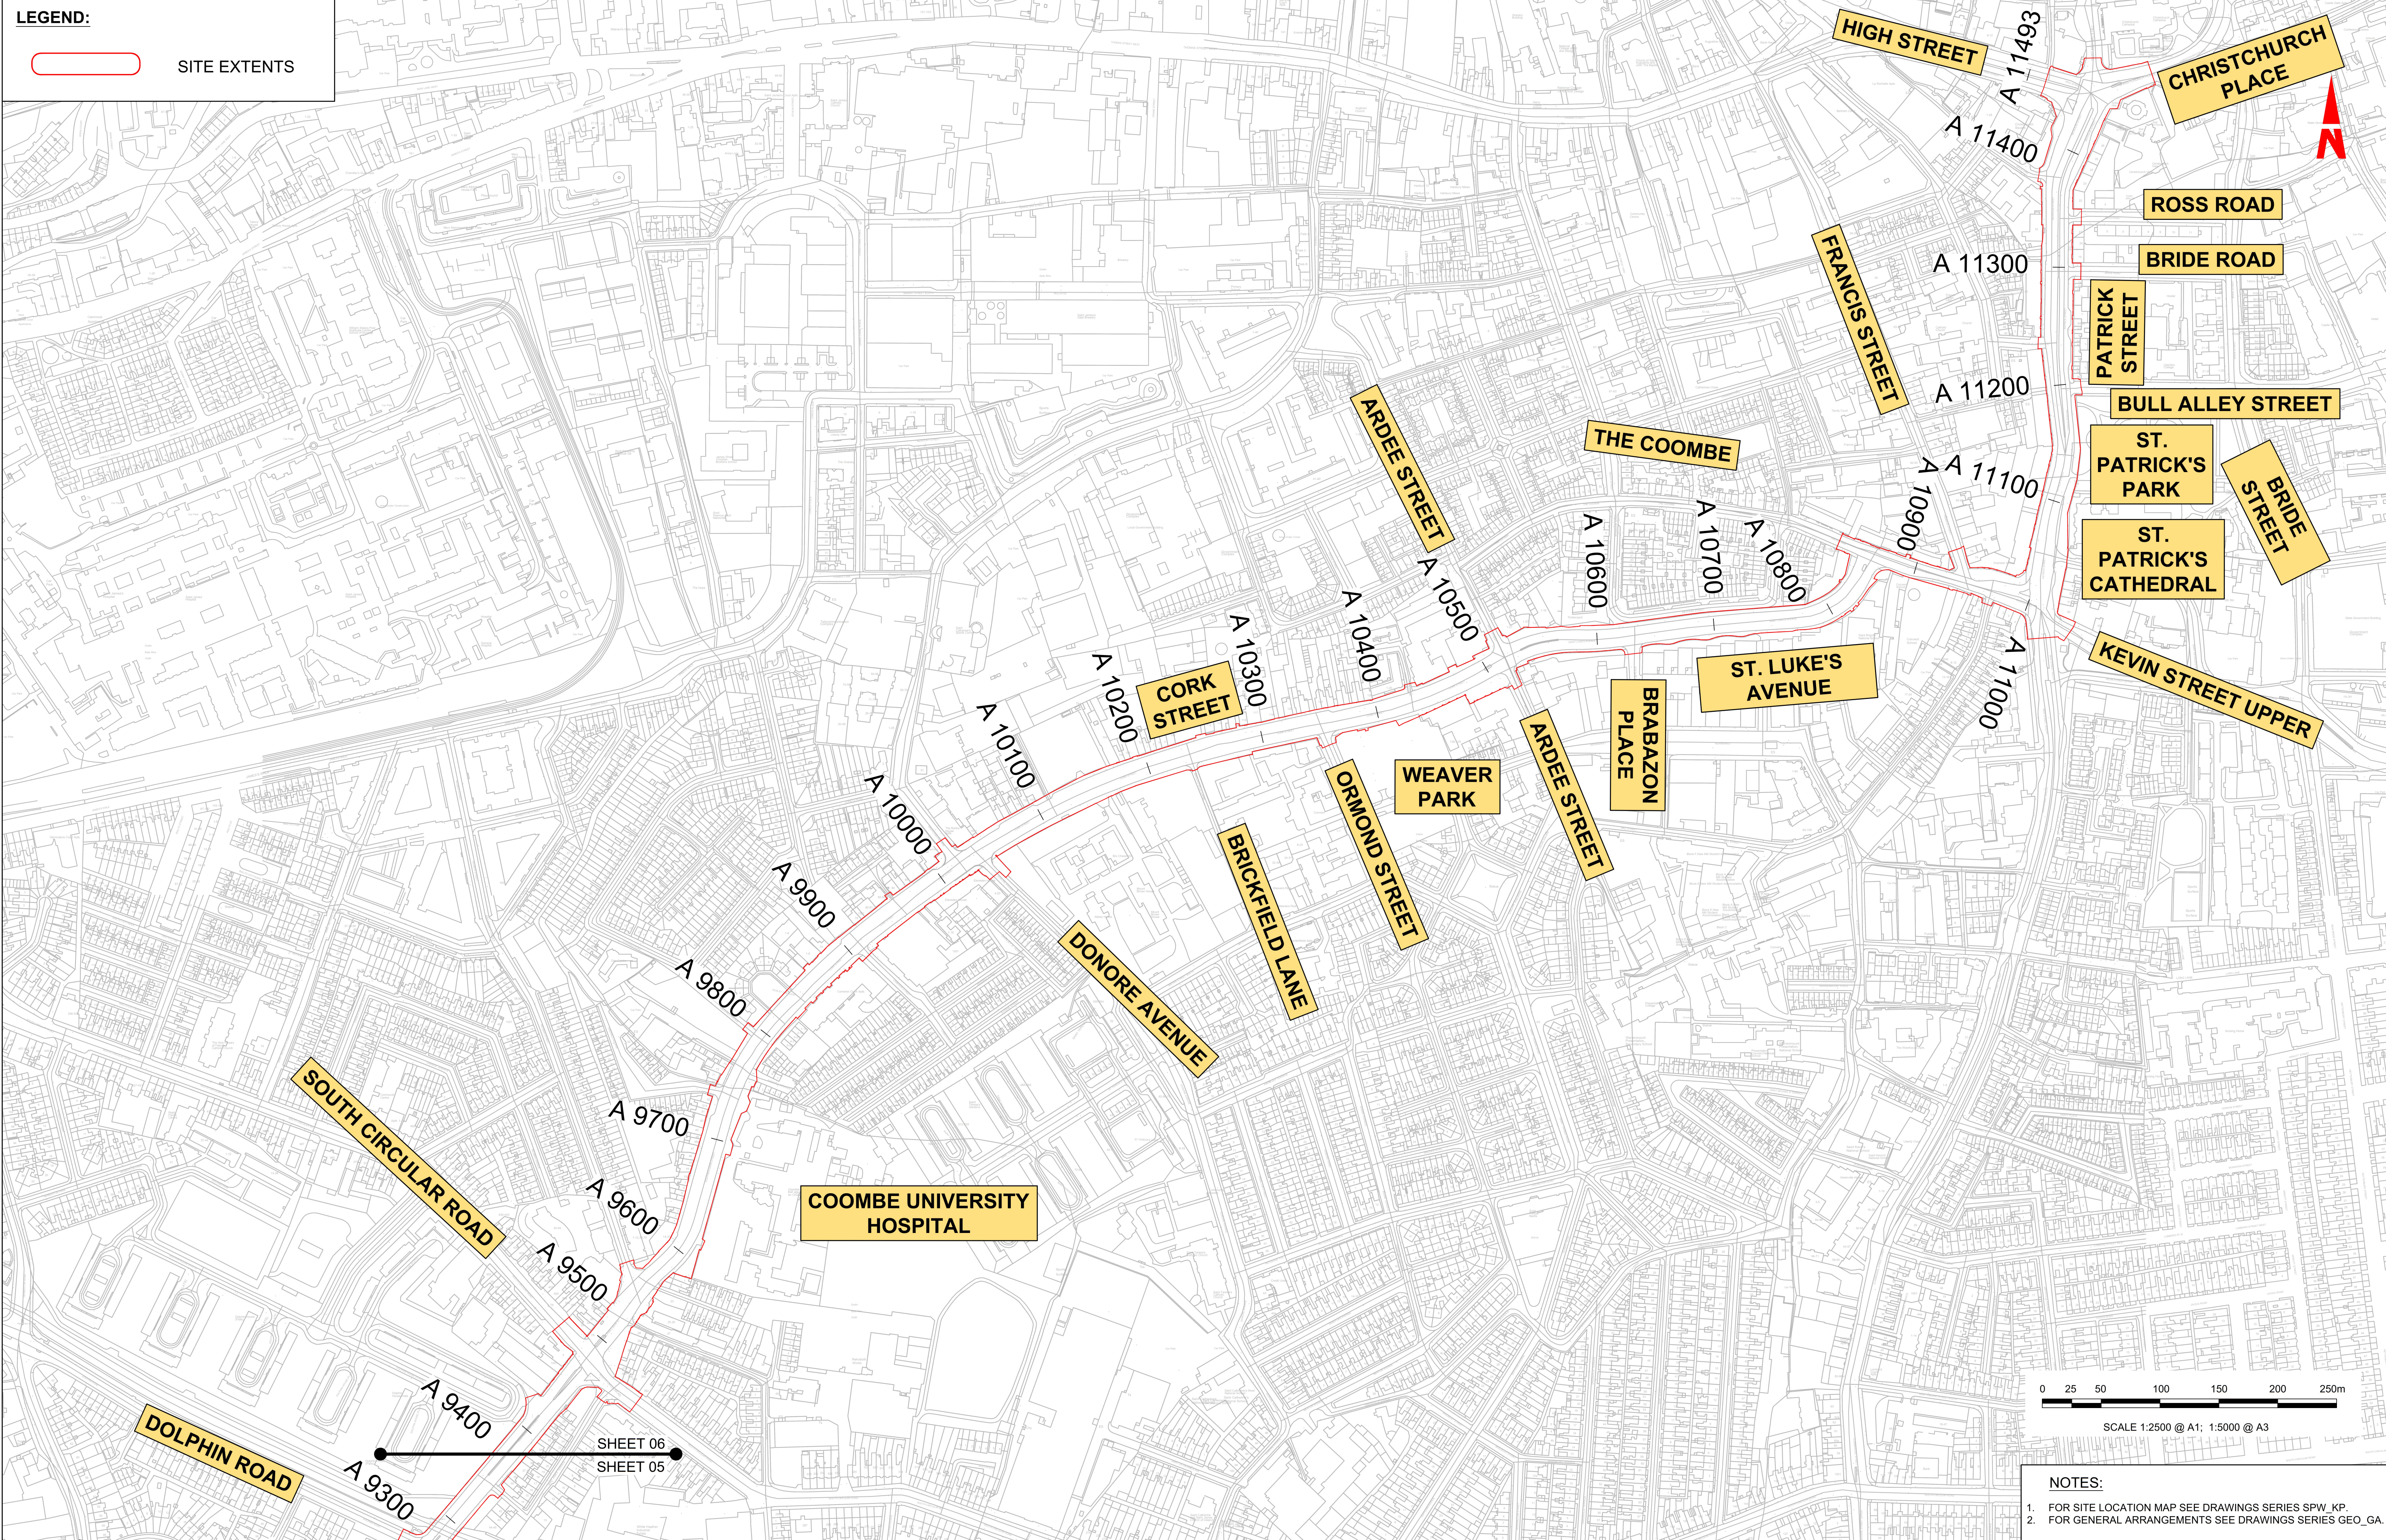

- NOTES:
- FOR SITE LOCATION MAP SEE DRAWINGS SERIES SPW\_KP.
  - FOR GENERAL ARRANGEMENTS SEE DRAWINGS SERIES GEO\_GA.


<p>Disclaimer</p> <p>a. © National Transport Authority (NTA) 2023. This drawing is confidential and the copyright in it is owned by NTA. This drawing must not be either loaned, copied or otherwise reproduced in whole or in part or used for any purpose without the prior permission of NTA.</p> <p>b. This drawing is to be used for the design element identified in the titlebox. Other information shown is to be considered indicative only. The drawing is to be read in conjunction with all other relevant design drawings.</p> <p>c. O.S. data used for plans are printed under © Ordnance Survey Ireland Government of Ireland. All rights reserved. Licence Number 2023/OSI_NMA_180 National Transport Authority. All elevations are in metres and relate to OSI Grid Model (OSGM15) Mean Head. All Co-ordinates are in Irish Transverse Mercator Grid (ITM) as defined by OSI active local GPS station.</p> <p>d. Information concerning the position of apparatus shown on this drawing is based on drawings supplied by the utility owners and/or the utility works contractor, whilst every care has been taken in the preparation of this drawing, positions should be taken as approximate and are intended for general guidance only and no representation is made by the NTA as to the accuracy, completeness, sufficiency or otherwise of this drawing and the position of the apparatus. The information contained herein does not purport to be comprehensive or final as the apparatus is subject to being altered and/or superceded. Recipients should not rely on this information. Any liabilities are hereby expressly disclaimed.</p> <p>e. The information contained herein has been provided by the NTA but does not purport to be comprehensive or final. Recipients should not rely on the information. Neither the NTA nor any of its directors, officers, employees, agents, stakeholders or advisers make any representation or warranty as to, or accept any liability or responsibility in relation to, the adequacy, accuracy, reasonableness or completeness of the information provided as part of this document or any matter on which the information is based (including but not limited to loss or damage arising as a result of reliance by recipients on the information or any part of it). Any liabilities are hereby expressly disclaimed.</p>		<p>Rev</p> <p>Date</p> <p>Drm</p> <p>Chk'd</p> <p>App'd</p> <p>Description</p>		<p>Client</p> <p>NTA</p> <p>Údarás Náisiúnta Iompair</p> <p>National Transport Authority</p>		<p>Engineering Designer</p> <p>AECOM</p> <p>MOTT MACDONALD</p>		<p>Programme Title</p> <p>BUSCONNECTS DUBLIN</p> <p>CORE BUS CORRIDORS INFRASTRUCTURE WORKS</p>	
<p>M01</p> <p>21/03/23</p> <p>EM</p> <p>AD</p> <p>CA</p> <p>ISSUE FOR PHASE 4: PLANNING</p>		<p>Date</p> <p>21/03/23</p> <p>Scale</p> <p>1:2500 @ A1</p> <p>1:5000 @ A3</p>		<p>Project Code</p> <p>BCIDA</p> <p>Originator Code</p> <p>ACM</p>		<p>Drawn</p> <p>E.MINCHER</p> <p>Checked</p> <p>A.DUGGAN</p> <p>Approved</p> <p>C.ACTON</p>		<p>Drawing Title</p> <p>TALLAGHT/CLONDALKIN TO CITY CENTRE CORE BUS CORRIDOR SCHEME</p> <p>SITE LOCATION PLAN</p>	
<p>Drawing File Name</p> <p>BCIDA-ACM-SPW_ZZ-0809_XX_00-DR-CR-0006</p>		<p>Sheet Number</p> <p>06 of 08</p>		<p>Status</p> <p>A</p>		<p>Rev</p> <p>M01</p>			

DO NOT SCALE USE FIGURED DIMENSIONS ONLY



LEGEND:

SITE EXTENTS

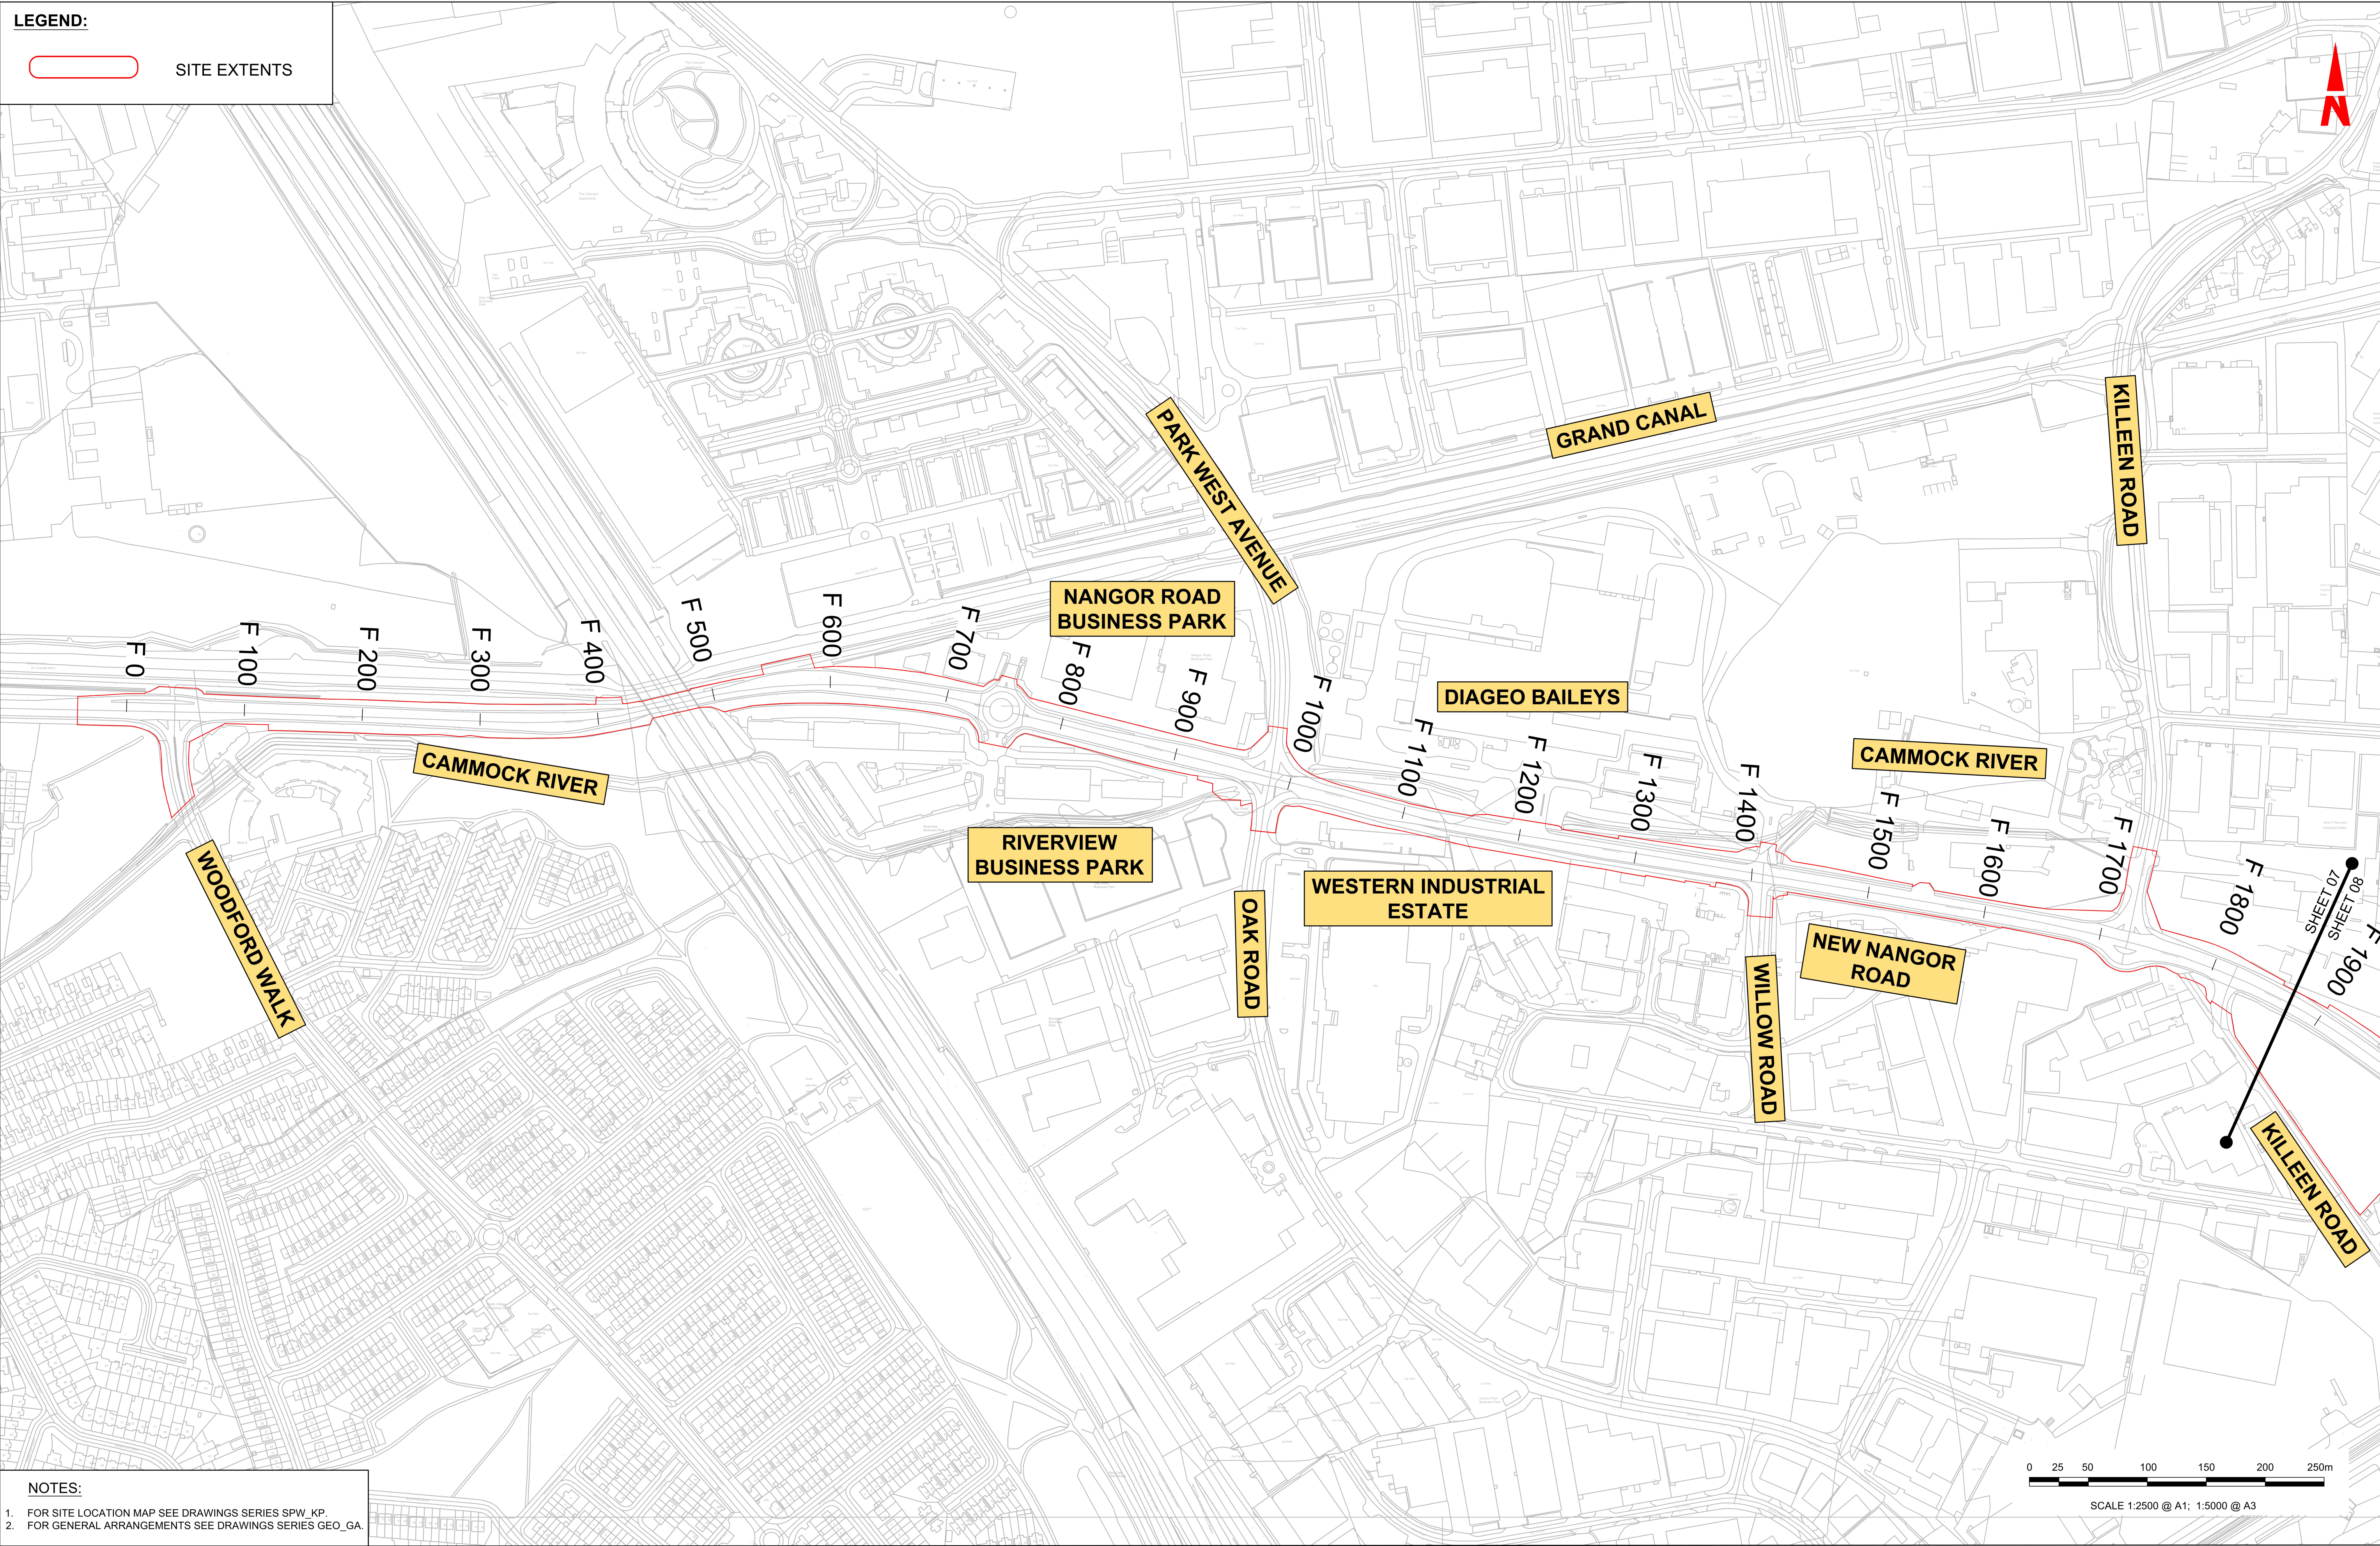

- NOTES:
- FOR SITE LOCATION MAP SEE DRAWINGS SERIES SPW\_KP.
  - FOR GENERAL ARRANGEMENTS SEE DRAWINGS SERIES GEO\_GA.

**Disclaimer**

a. © National Transport Authority (NTA) 2023. This drawing is confidential and the copyright in it is owned by NTA. This drawing must not be either loaned, copied or otherwise reproduced in whole or in part or used for any purpose without the prior permission of NTA.

b. This drawing is to be used for the design element identified in the titlebox. Other information shown is to be considered indicative only. The drawing is to be read in conjunction with all other relevant design drawings.

c. O.S. data used for plans are printed under © Ordnance Survey Ireland Government of Ireland. All rights reserved. Licence Number 2023/OSI\_NMA\_180 National Transport Authority. All elevations are in metres and relate to OSI Geoid Model (OSGM15) Malin Head. All Co-ordinates are in Irish Transverse Mercator Grid (ITM) as defined by OSI active local GPS station.

d. Information concerning the position of apparatus shown on this drawing is based on drawings supplied by the utility owners and/or the utility works contractor, whilst every care has been taken in the preparation of this drawing, positions should be taken as approximate and are intended for general guidance only and no representation is made by the NTA as to the accuracy, completeness, sufficiency or otherwise of this drawing and the position of the apparatus. The information contained herein does not purport to be comprehensive or final as the apparatus is subject to being altered and/or superceded. Recipients should not rely on this information. Any liabilities are hereby expressly disclaimed.

e. The information contained herein has been provided by the NTA but does not purport to be comprehensive or final. Recipients should not rely on the information. Neither the NTA nor any of its directors, officers, employees, agents, stakeholders or advisers make any representation or warranty as to, or accept any liability or responsibility in relation to, the adequacy, accuracy, reasonableness or completeness of the information provided as part of this document or any matter on which the information is based (including but not limited to loss or damage arising as a result of reliance by recipients on the information or any part of it). Any liabilities are hereby expressly disclaimed.



Rev	Date	Drm	Chk'd	App'd	Description
M01	21/03/23	EM	AD	CA	ISSUE FOR PHASE 4: PLANNING

Údarás Náisiúnta Iompair  
National Transport Authority

Date  
21/03/23

Project Code  
BCIDA

Scale 1:2500 @ A1  
1:5000 @ A3

Originator Code  
ACM

Engineering Designer

**AECOM**

QMS Code

**M**  
MOTT  
MACDONALD

Checked  
A.DUGGAN

**M**  
Approved  
C.ACTON


Programme Title <b>BUSCONNECTS DUBLIN CORE BUS CORRIDORS INFRASTRUCTURE WORKS</b>			
Drawing Title <b>TALLAGHT/CLONDALKIN TO CITY CENTRE CORE BUS CORRIDOR SCHEME SITE LOCATION PLAN</b>			
Drawing File Name BCIDA-ACM-SPW_ZZ-0809_XX_00-DR-CR-0007	Sheet Number 07 of 08	Status A	Rev M01

DO NOT SCALE USE FIGURED DIMENSIONS ONLY



LEGEND:

SITE EXTENTS

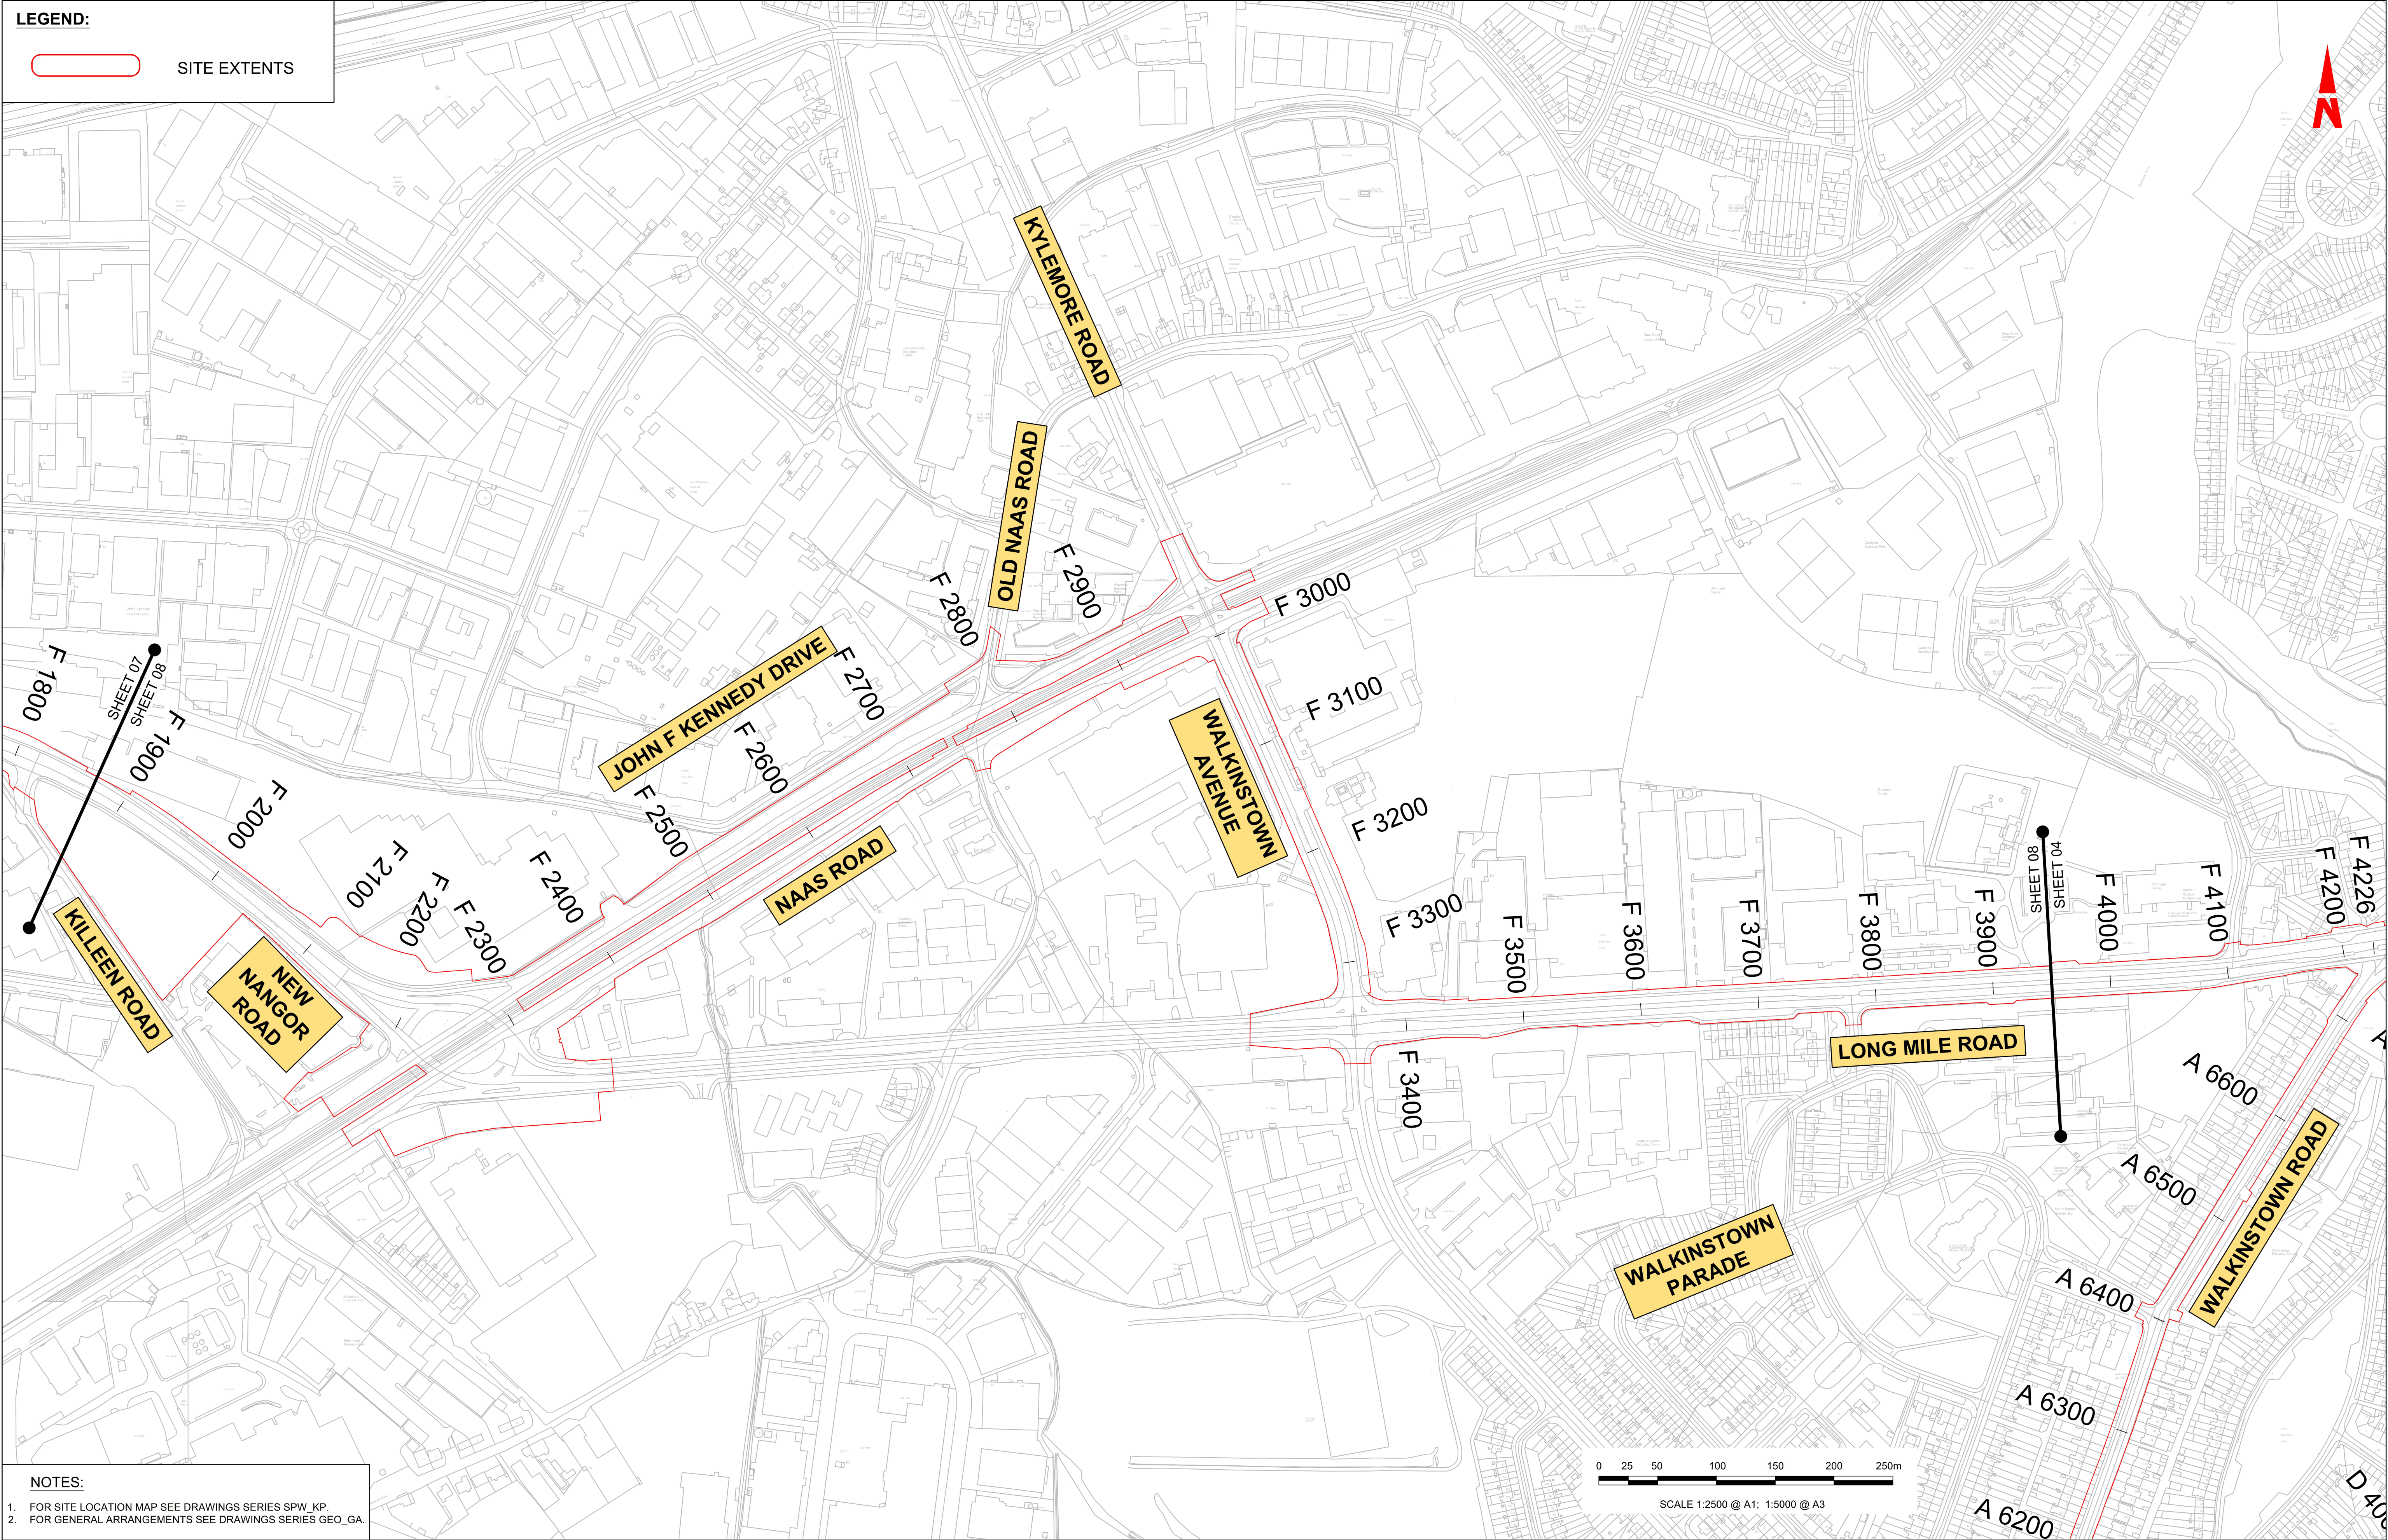

- NOTES:
- FOR SITE LOCATION MAP SEE DRAWINGS SERIES SPW\_KP.
  - FOR GENERAL ARRANGEMENTS SEE DRAWINGS SERIES GEO\_GA.

**Disclaimer**

a. © National Transport Authority (NTA) 2023. This drawing is confidential and the copyright in it is owned by NTA. This drawing must not be either loaned, copied or otherwise reproduced in whole or in part or used for any purpose without the prior permission of NTA.

b. This drawing is to be used for the design element identified in the titlebox. Other information shown is to be considered indicative only. The drawing is to be read in conjunction with all other relevant design drawings.

c. O.S. data used for plans are printed under © Ordnance Survey Ireland Government of Ireland. All rights reserved. Licence Number 2023/OSI\_NMA\_180 National Transport Authority. All elevations are in metres and relate to OSI Geoid Model (OSGM15) Malin Head. All Co-ordinates are in Irish Transverse Mercator Grid (ITM) as defined by OSI active local GPS station.

d. Information concerning the position of apparatus shown on this drawing is based on drawings supplied by the utility owners and/or the utility works contractor, whilst every care has been taken in the preparation of this drawing, positions should be taken as approximate and are intended for general guidance only and no representation is made by the NTA as to the accuracy, completeness, sufficiency or otherwise of this drawing and the position of the apparatus. The information contained herein does not purport to be comprehensive or final as the apparatus is subject to being altered and/or superceded. Recipients should not rely on this information. Any liabilities are hereby expressly disclaimed.

e. The information contained herein has been provided by the NTA but does not purport to be comprehensive or final. Recipients should not rely on the information. Neither the NTA nor any of its directors, officers, employees, agents, stakeholders or advisers make any representation or warranty as to, or accept any liability or responsibility in relation to, the adequacy, accuracy, reasonableness or completeness of the information provided as part of this document or any matter on which the information is based (including but not limited to loss or damage arising as a result of reliance by recipients on the information or any part of it). Any liabilities are hereby expressly disclaimed.



Rev	Date	Drm	Chk'd	App'd	Description
M01	21/03/23	EM	AD	CA	ISSUE FOR PHASE 4: PLANNING

**NTA**  
Údarás Náisiúnta Iompair  
National Transport Authority

Date  
21/03/23

Project Code  
BCIDA

Scale 1:2500 @ A1  
1:5000 @ A3

Drawn  
E.MINCHER

Originator Code  
ACM

Engineering Designer

**AECOM**

Checked  
A.DUGGAN

Approved  
C.ACTON

QMS Code

Programme Title <b>BUSCONNECTS DUBLIN CORE BUS CORRIDORS INFRASTRUCTURE WORKS</b>			
Drawing Title TALLAGHT/CLONDALKIN TO CITY CENTRE CORE BUS CORRIDOR SCHEME SITE LOCATION PLAN			
Drawing File Name BCIDA-ACM-SPW_ZZ-0809_XX_00-DR-CR-0008	Sheet Number 08 of 08	Status A	Rev M01

DO NOT SCALE USE FIGURED DIMENSIONS ONLY